


多介质过滤器进水加药

业水自室村公限工程有
125202414-72100-102B-23
50-PW-7212217-A1TB01-N

A-72115

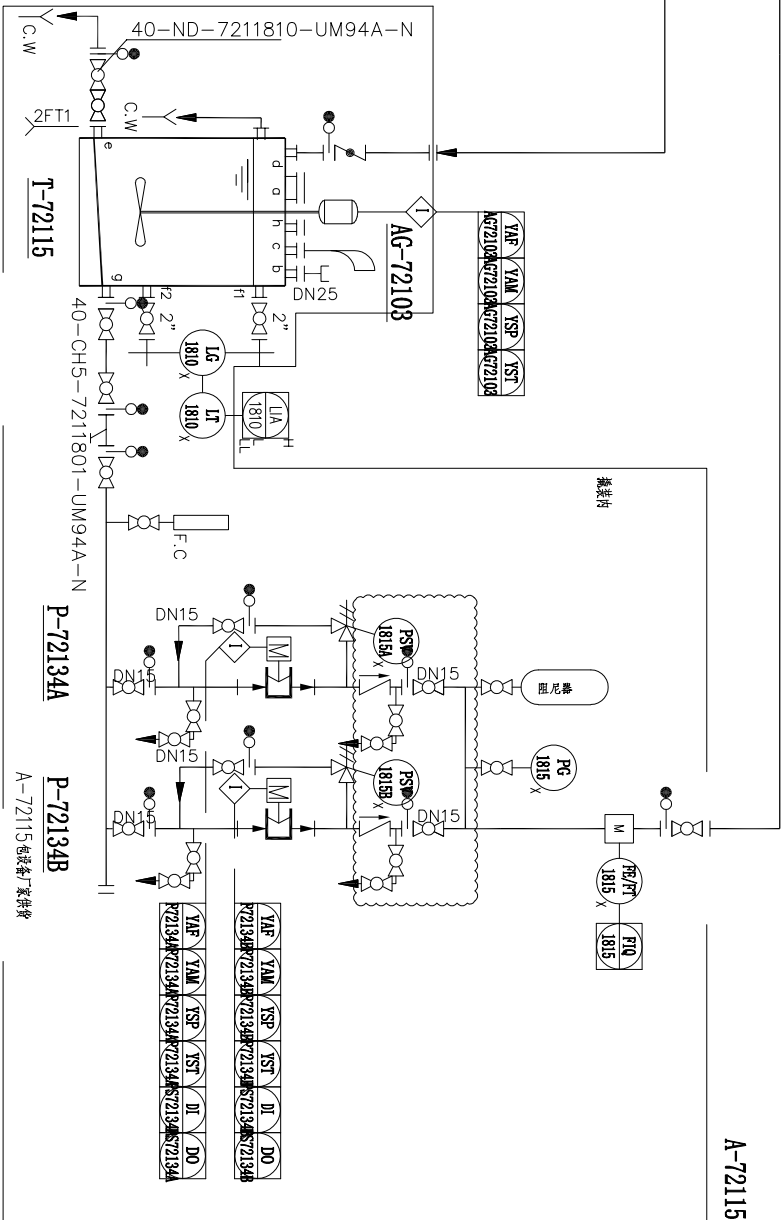


二級RO進水加藥

一級R0 排水加筋

表 1 RO 进水水质

123202414-72100-102B-17

A-72116

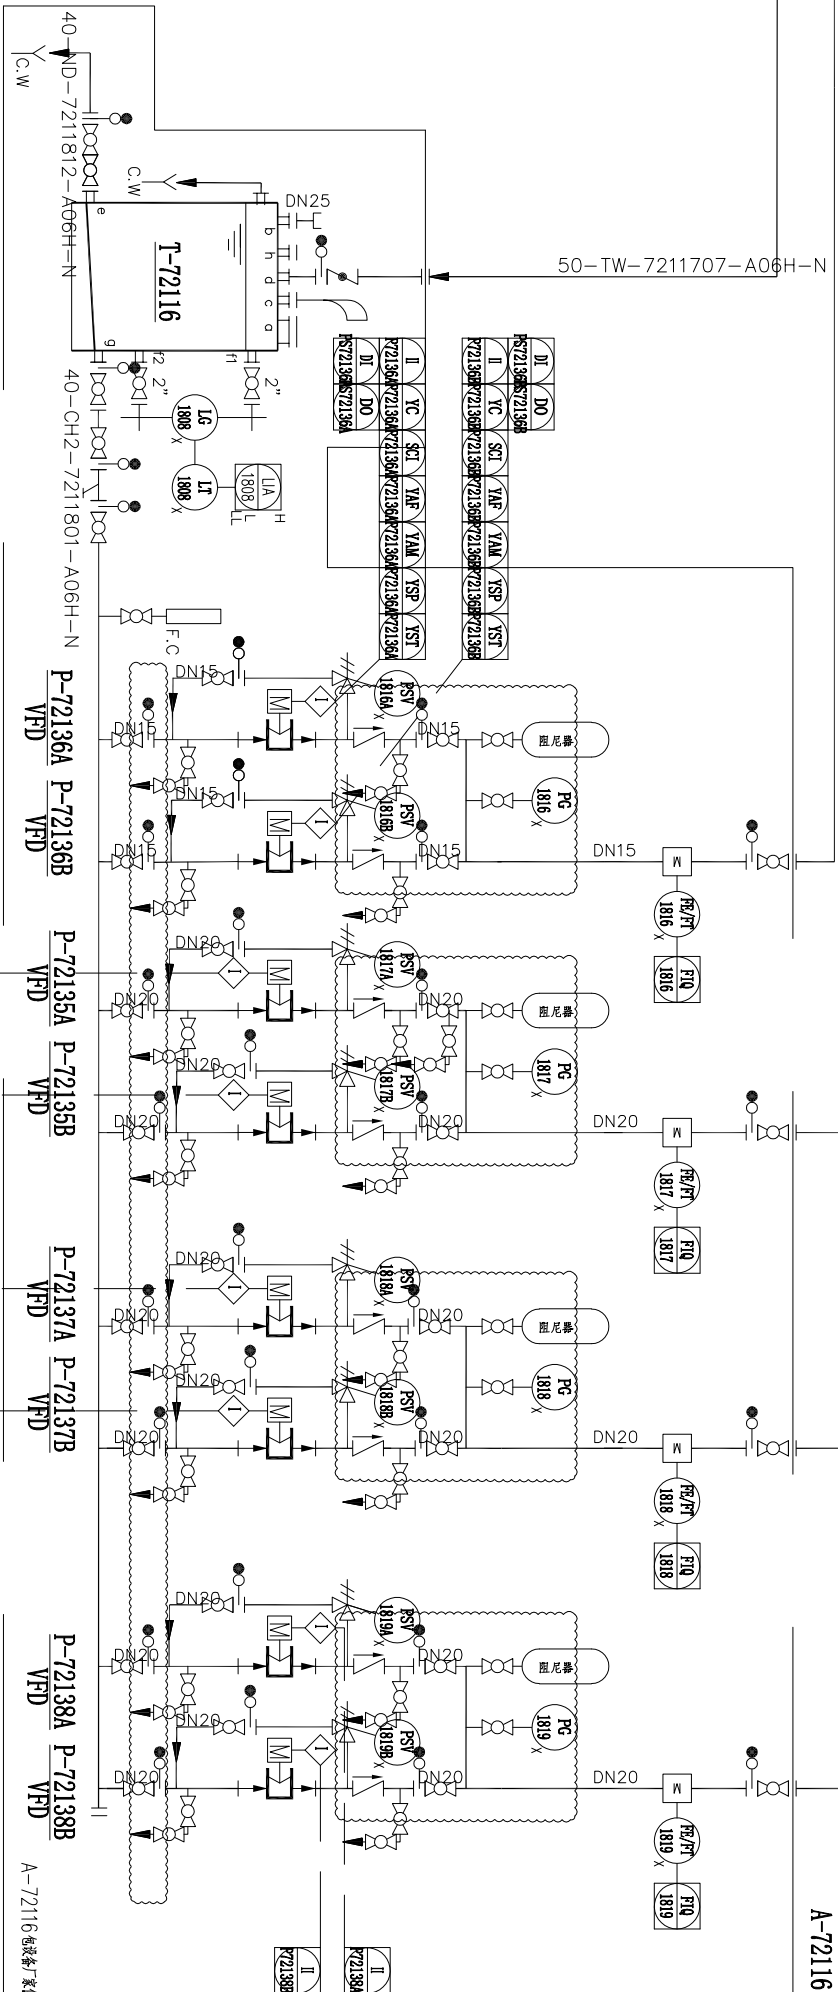[illegible]

	YC	SCI	YAF	YAM	YSP	YST	DI	DO
II	(2138F)	(2138F)	(2138R)	(2138R)	(2138R)	(2138R)	(2138S)	(2138S)

[illegible][illegible]